




TOP VIEW

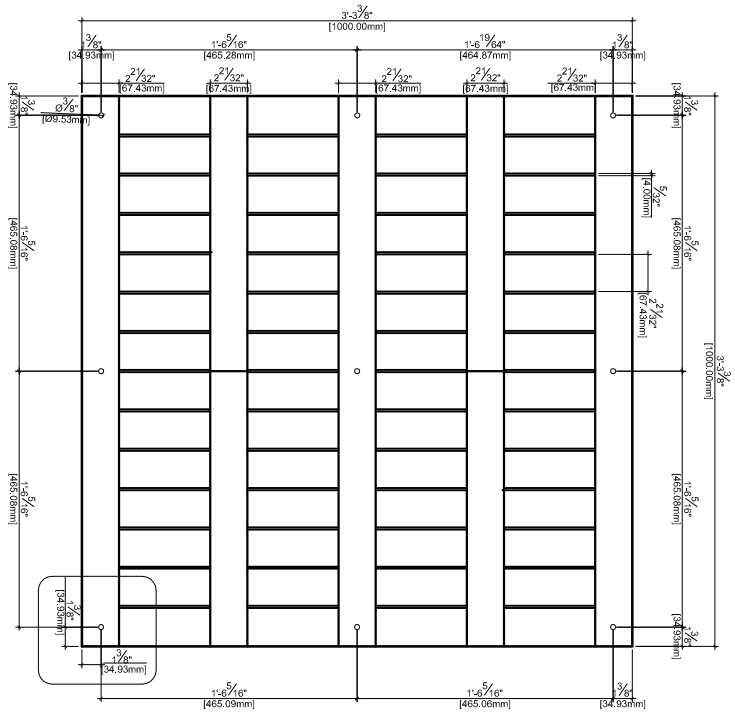

BOTTOM VIEW

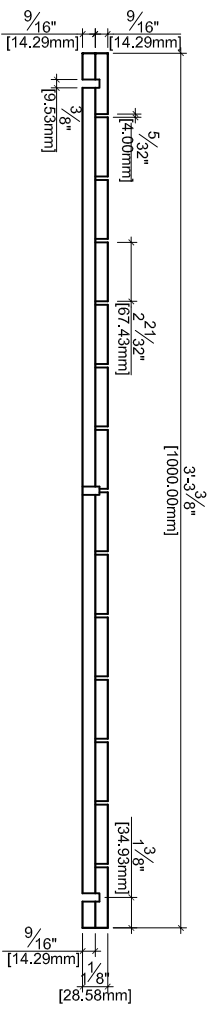

SIDE VIEW

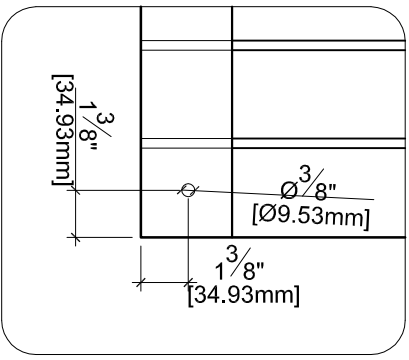

THIS DRAWING IS PRODUCED FOR GENERAL PURPOSES ONLY.  
 THE DIMENSIONS SHOWN ARE APPROXIMATE  
 AND ARE SUBJECT TO CHANGE WITHOUT NOTICE.  
 WE DO NOT WARRANT THE ACCURACY OF THIS DRAWING.  
 THIS IS AN ARCHITECTURAL  
 REPRESENTATION HEREIN ARE ARTISTIC IMPRESSIONS ONLY.  
 ANY QUESTIONS OR CONCERNS  
 PLEASE CONTACT US AT: (403) 541-9009

Revised: August 14, 2020  
 Revised: August 12, 2020

Customer:  
 Kayu Use Only

Net Sizes:  
 40" x 40"  
 1m x 1m

40 x 40  
 (1000mm x 1000mm)  
 Deck Tile  
 New Design

Kayu Canada Inc.  
 8, 6304 Burbank Road SE  
 Calgary, Alberta T2H 2C2  
 O: (403) 541-9009  
 F: (403) 541-9217  
 E: info@kayu.ca



Date: August 10, 2020  
 Drawn By: PJS  
 Checked By: JRL  
 Scale: NTS  
 Sheet Number: 1