


TOP VIEW

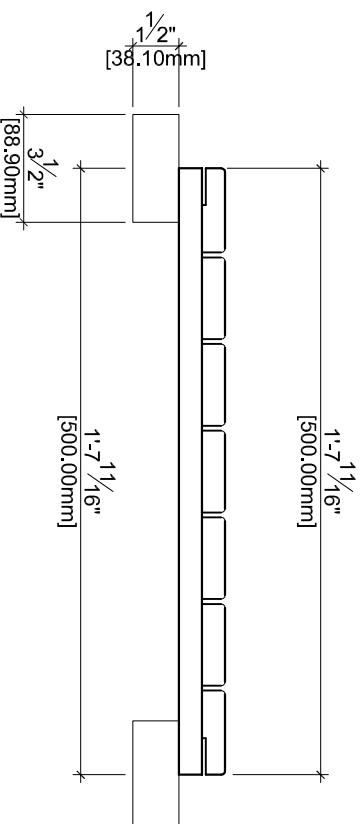

SECTION

Note: Direction of tile will affect section view

Sleeper shown as 2 x 4 (1'-1/2" x 3'-1/2") treated, sleeper thickness subject to height restrictions on site. Please contact for technical recommendations.

Fastening options (both recommended):

1. Screws can be fastened in between the slats into the sleepers
2. Screws can be countersunk on all corners for easier access

THIS DRAWING IS PRODUCED FOR GENERAL PURPOSES ONLY. THE DIMENSIONS SHOWN ARE APPROXIMATE AND ARE SUBJECT TO CHANGE WITHOUT NOTICE. WE DO NOT WARRANT THE ACCURACY OF THIS DRAWING. THIS IS AN ARCHITECTURAL REPRESENTATION HEREIN ARE ARTISTIC IMPRESSIONS ONLY.

ANY QUESTIONS OR CONCERNS PLEASE CONTACT US AT: (403) 541-9009

Kayu Canada Inc.
 8, 6304 Burbank Road SE
 Calgary, Alberta T2H 2C2
 O: (403) 541-9009
 F: (403) 541-9217
 E: info@kayu.ca



20 x 20
 (500mm x 500mm)
 Deck Tile
 Sleeper Detail

Customer:
 Kayu Use Only
 Net Sizes:
 20" x 20"
 500mm x 500mm

Date: September 21, 2021
 Drawn By: PJS
 Checked By: JRL
 Scale: NTS
 Sheet Number: 1