


TOP VIEW

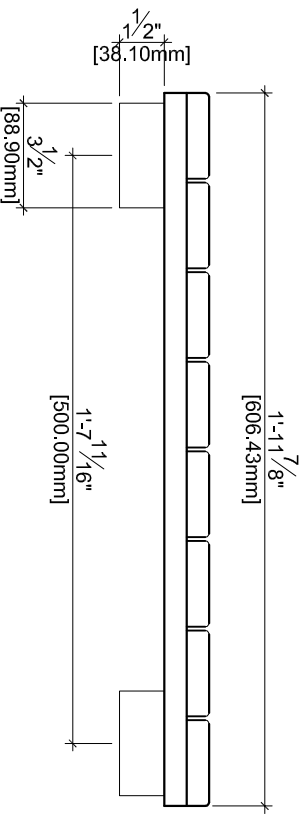

SECTION

Note: Direction of tile will affect section view

Sleeper shown as 2 x 4 (1'-1/2" x 3'-1/2") treated, sleeper thickness subject to height restrictions on site. Please contact for technical recommendations.

Fastening options (both recommended):

1. Screws can be fastened in between the slats into the sleepers
2. Screws can be countersunk on all corners for easier access

THE DIMENSIONS SHOWN ARE APPROXIMATE AND ARE SUBJECT TO CHANGE WITHOUT NOTICE. WE DO NOT WARRANTY THE ACCURACY OF THIS DRAWING. THIS IS AN ARCHITECTURAL REPRESENTATION HEREIN ARE ARTISTIC IMPRESSIONS ONLY.

ANY QUESTIONS OR CONCERNS PLEASE CONTACT US AT, (403) 541-9009



Kayu Canada Inc.  
 8, 6304 Burbank Road SE  
 Calgary, Alberta T2H 2C2  
 O: (403) 541-9009  
 F: (403) 541-9217  
 E: info@kayu.ca

24 x 24 Deck Tile  
 Sleeper Detail

Customer: Kayu Use Only	Date: September 21, 2021
Net Sizes: 1'11-7/8" x 1'11-7/8" 606.4mm x 606.4mm	Drawn By: PJS
	Checked By: JRL
	Scale: NTS
	Sheet Number: 1